


INDEX OF BOONE COUNTY STANDARDS  
300 SERIES STANDARD DRAWINGS  
AGGREGATE PAVEMENTS AND BASES

Typical Gravel Road Cut Patch Detail.....BC-302-001



3/27/2019 7:23:52 AM I:\P\1720004 - Boone County As-Needed Assistance\Standards Consolidation\09Road\04 Design files\02 DGN\Plans\300a\302-001\_BC\_Full Depth Gravel Road Cut\_Typical.dgn

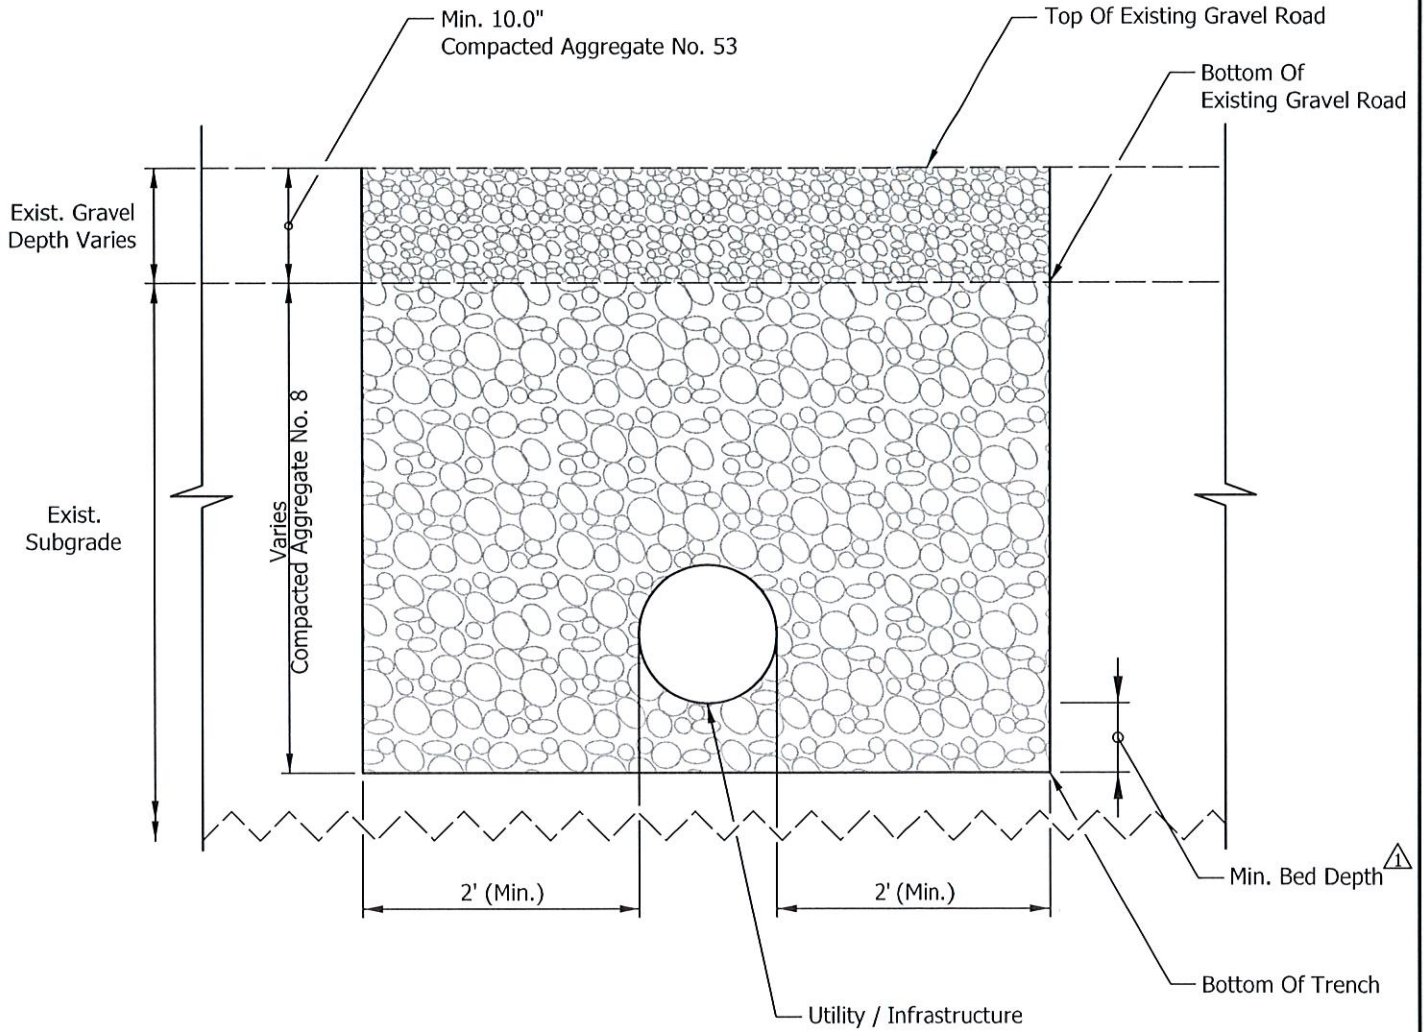

**NOTES:**



Bed Depth	
Pipe Diameter (in.)	Min. Bed Depth (in.)
6" To 15"	6"
18" And Above	8"

**BOONE COUNTY HIGHWAY DEPARTMENT**



**TYPICAL GRAVEL ROAD CUT PATCH DETAIL**

STANDARD DRAWING  
 NO. BC-302-001  
 SHEET 1 OF 1  
 SCALE: NO SCALE