


INDEX OF BOONE COUNTY STANDARDS
300 SERIES STANDARD DRAWINGS
AGGREGATE PAVEMENTS AND BASES

Typical Gravel Road Cut Patch Detail.....BC-302-001



3/27/2019 7:23:52 AM I:\P\1720004 - Boone County As-Needed Assistance\Standards Consolidation\09Road\04 Design Files\02 DGN\Plans\300a\302-001_BC_Full Depth Gravel Road Cut_Typical.dgn

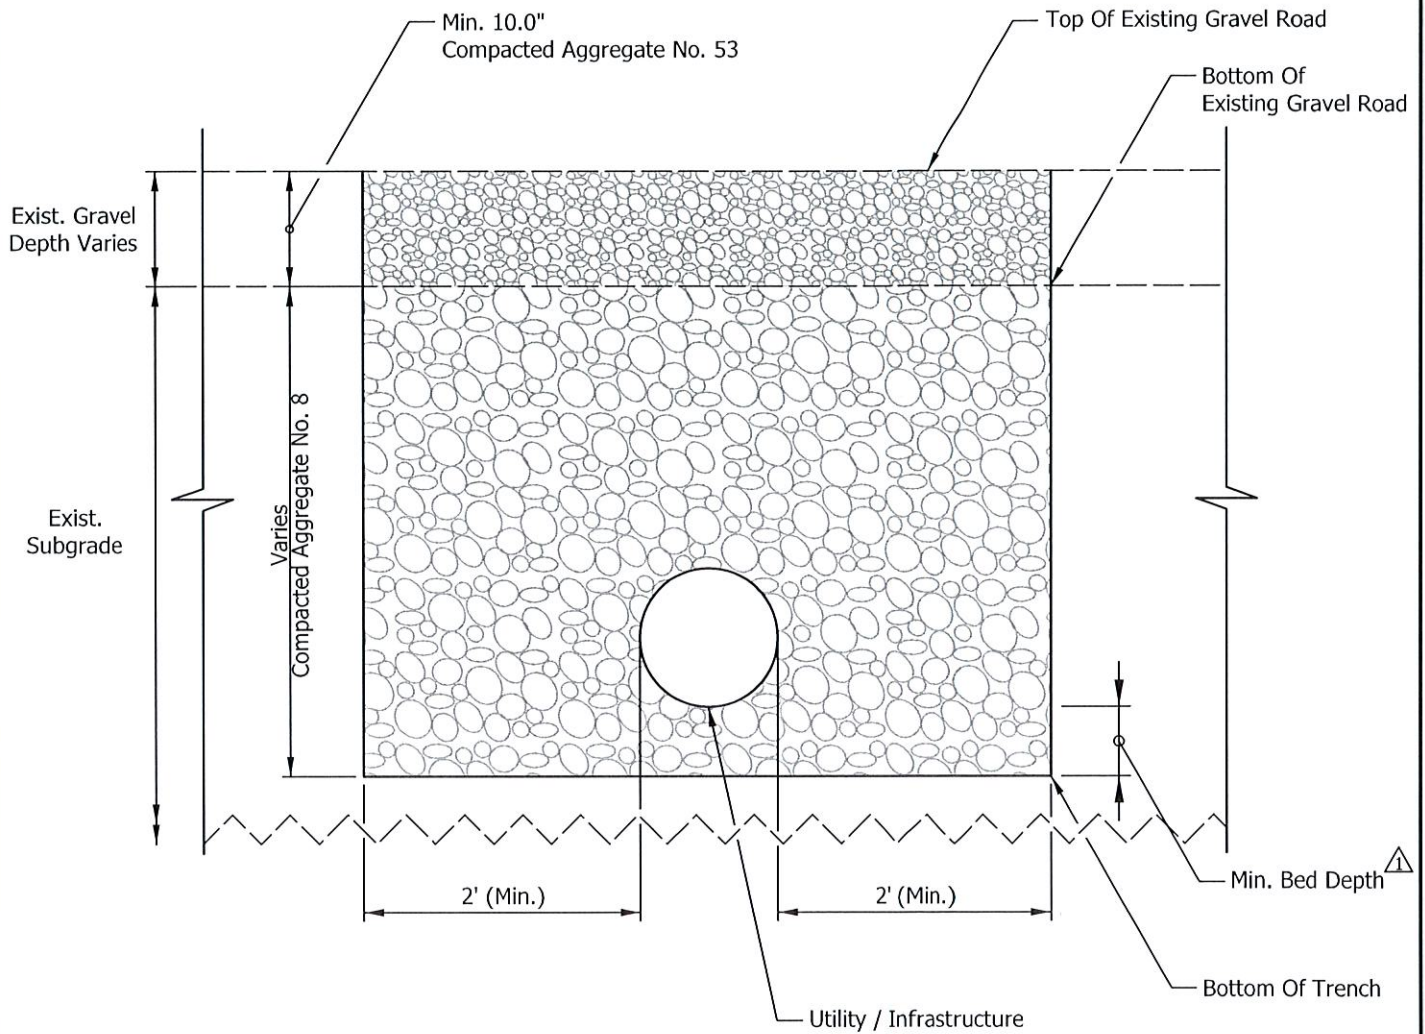

NOTES:



Bed Depth	
Pipe Diameter (in.)	Min. Bed Depth (in.)
6" To 15"	6"
18" And Above	8"

BOONE COUNTY HIGHWAY DEPARTMENT



TYPICAL GRAVEL ROAD CUT PATCH DETAIL

STANDARD DRAWING

NO. BC-302-001

SHEET 1 OF 1

SCALE: NO SCALE