



* SITE PLAN . EXAMPLE

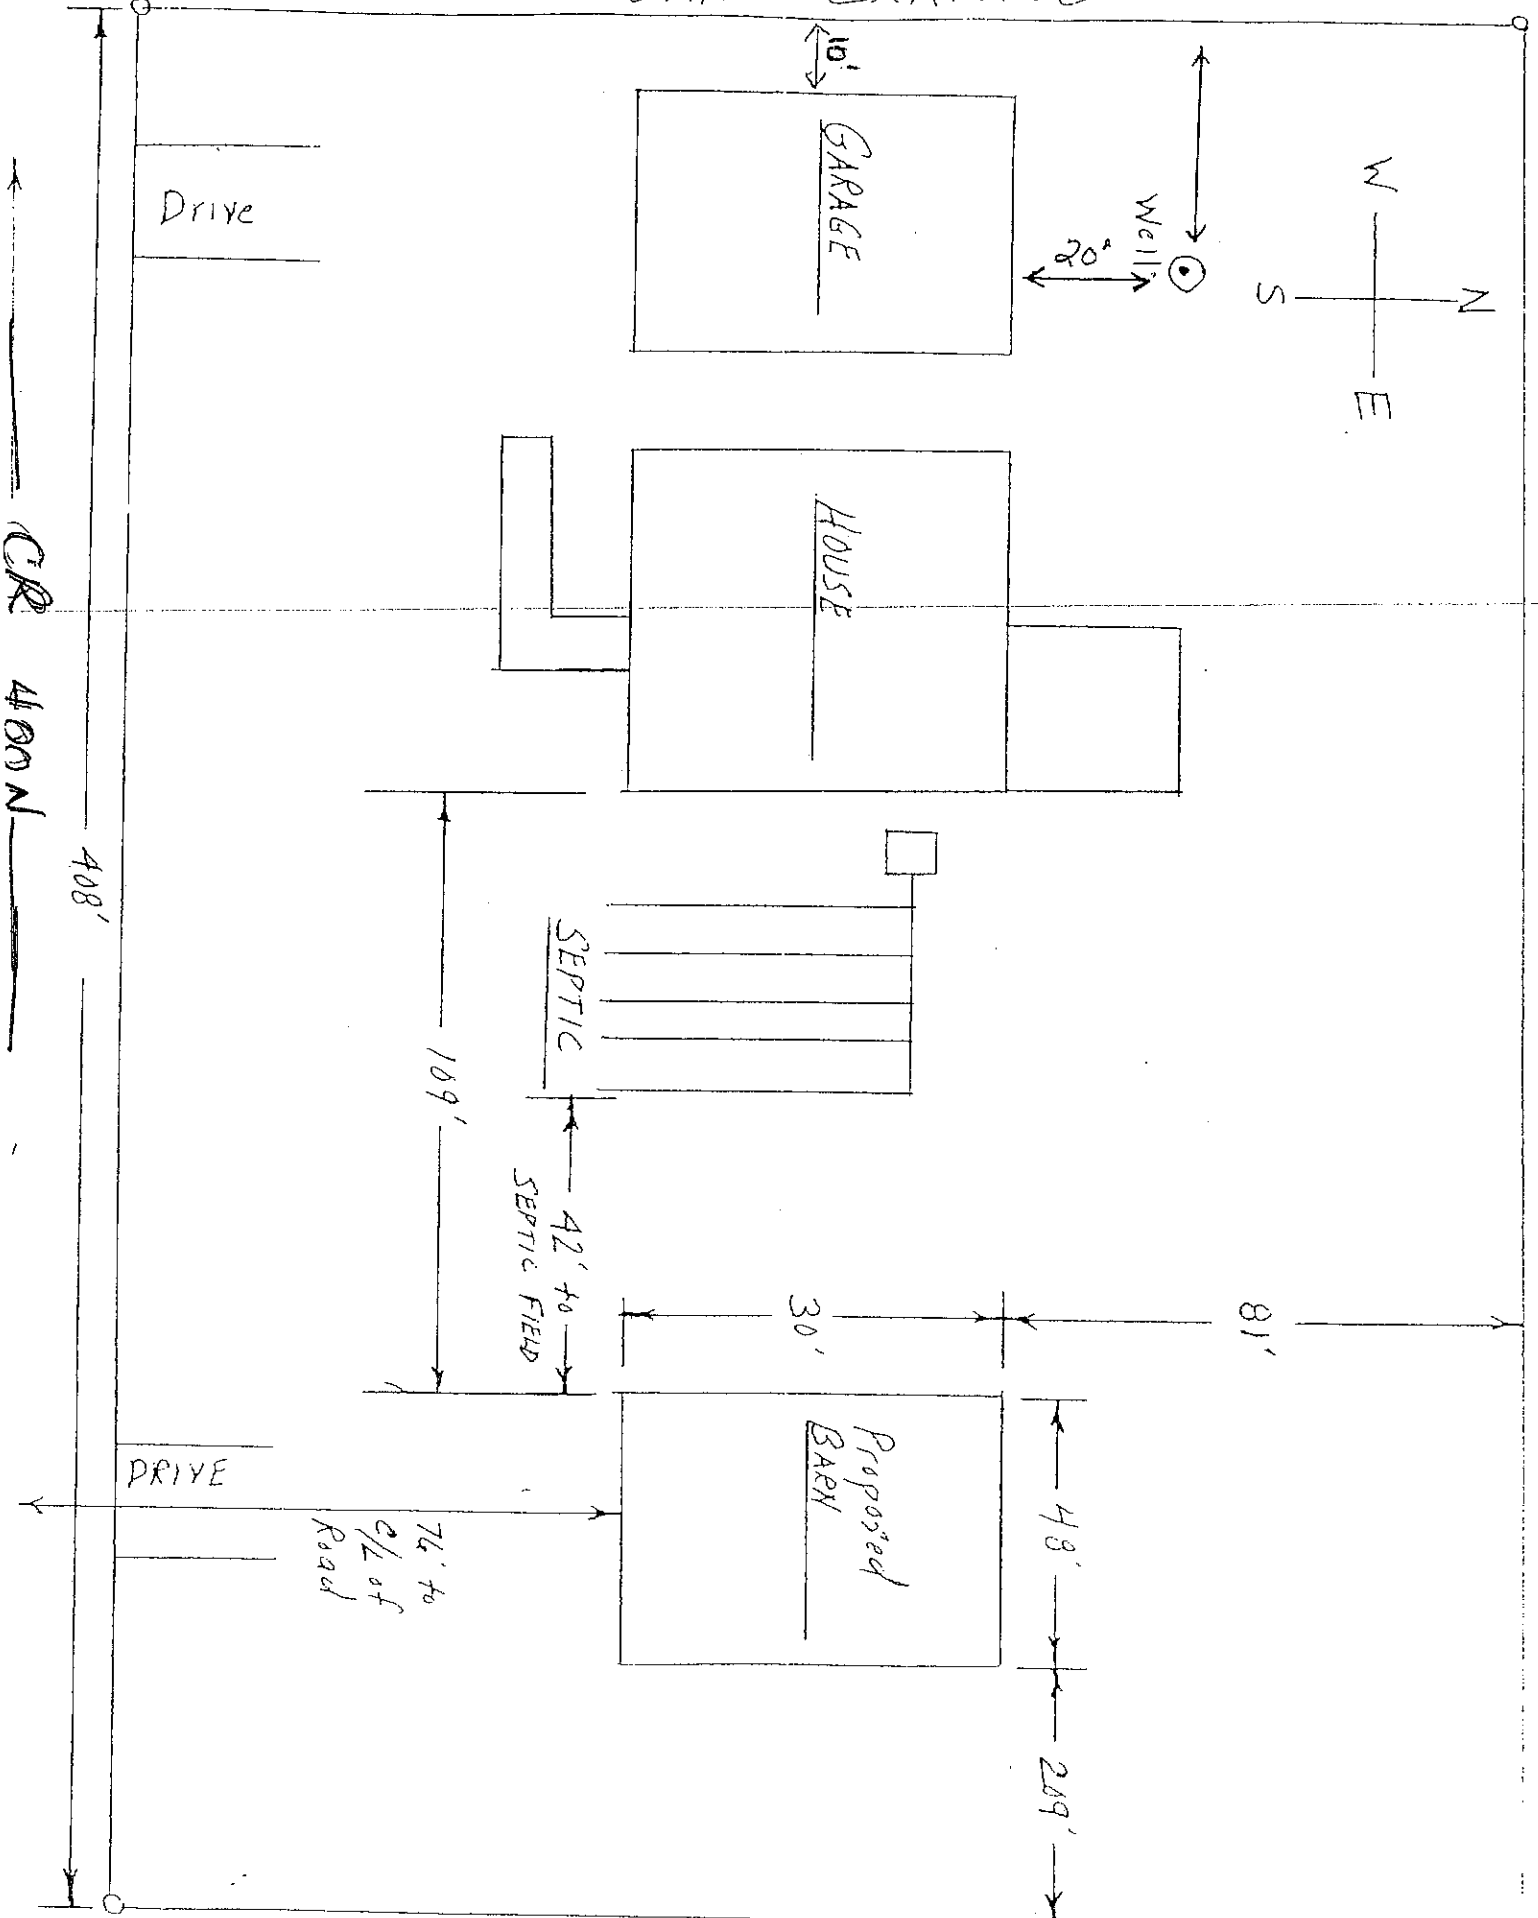

Need stamp regarding
"R" factors used

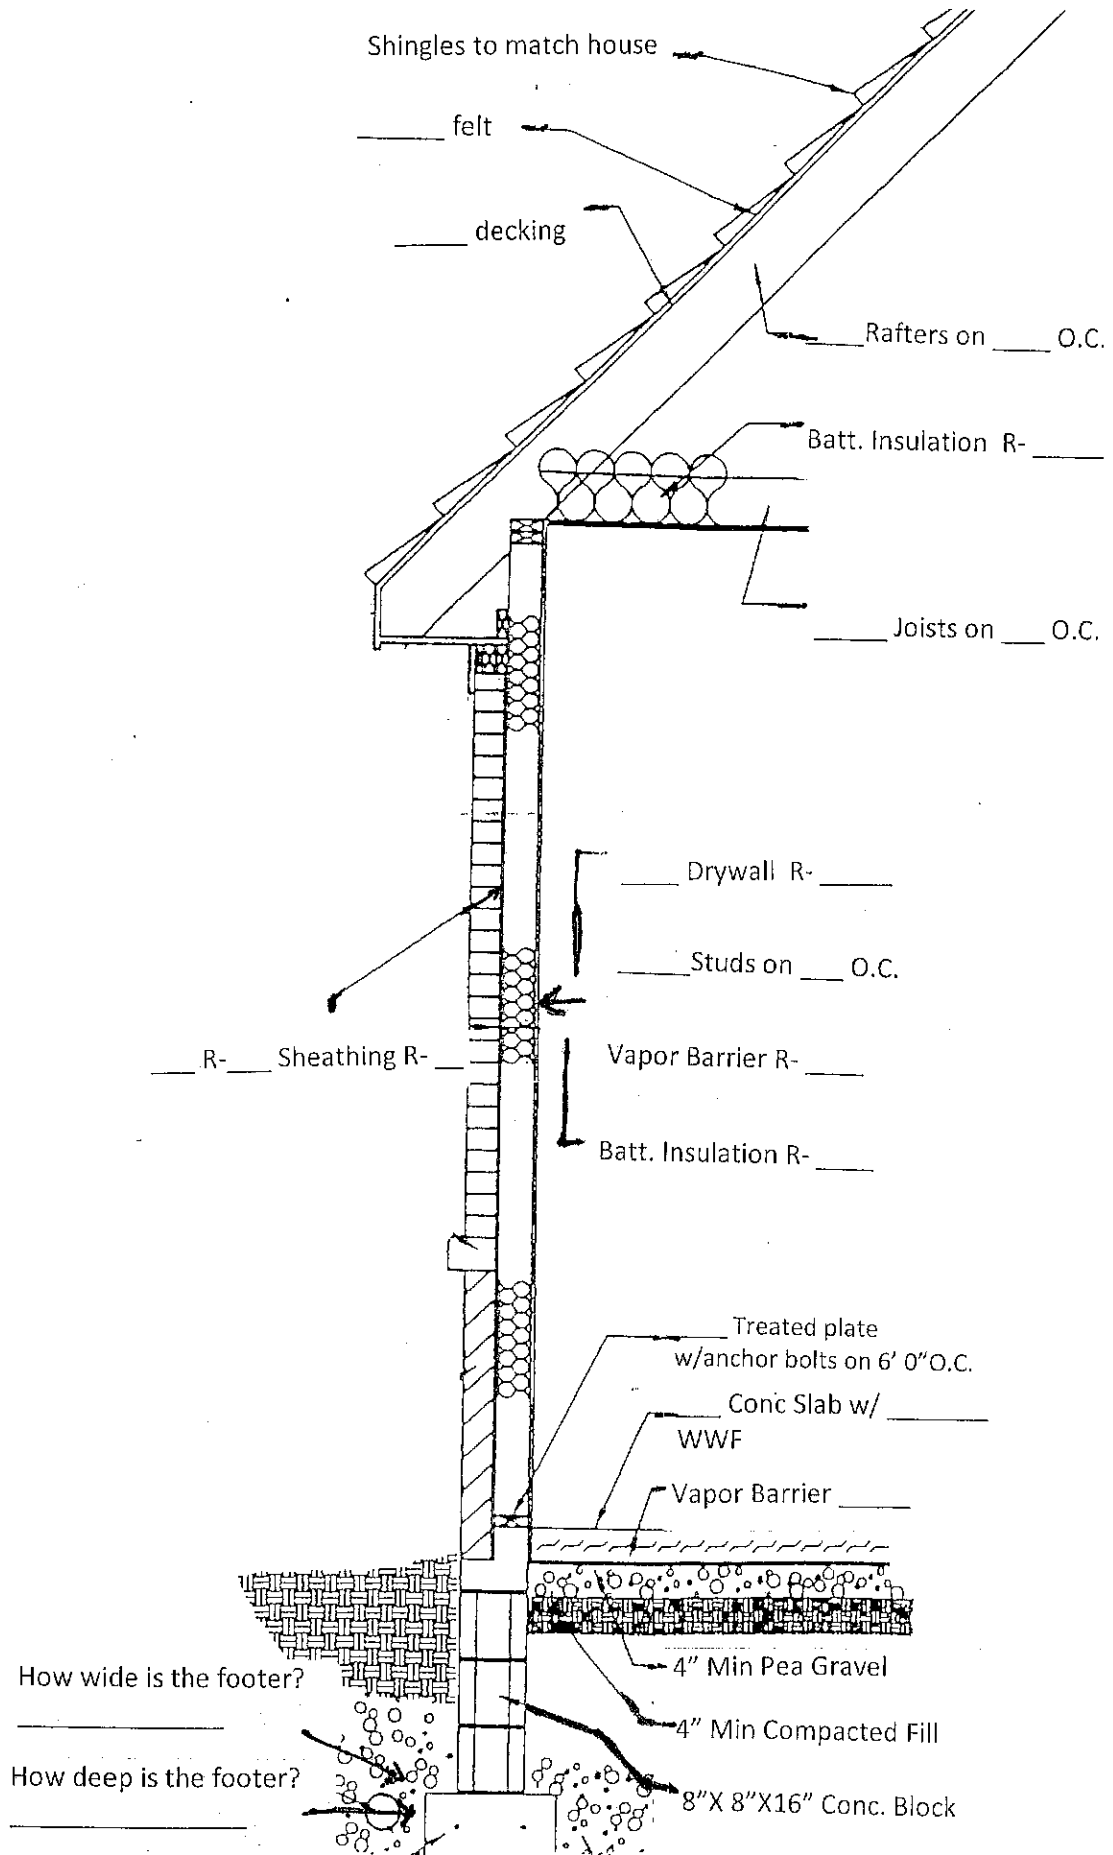

Pole Barn drawing

