




INDEX OF BOONE COUNTY STANDARDS
700 SERIES STANDARD DRAWINGS
STRUCTURES

Reinforced Concrete Box Culvert Footing DetailsBC-714-001

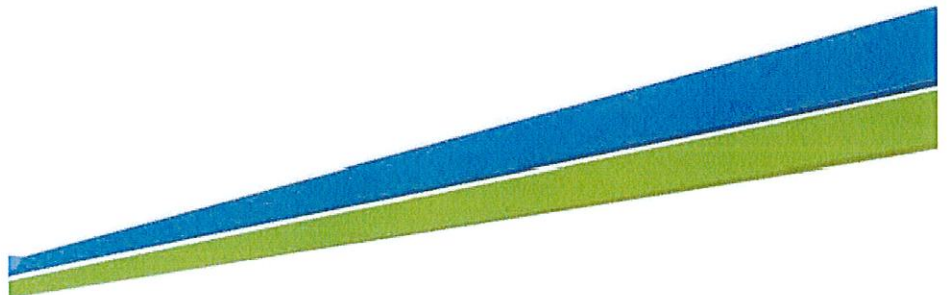

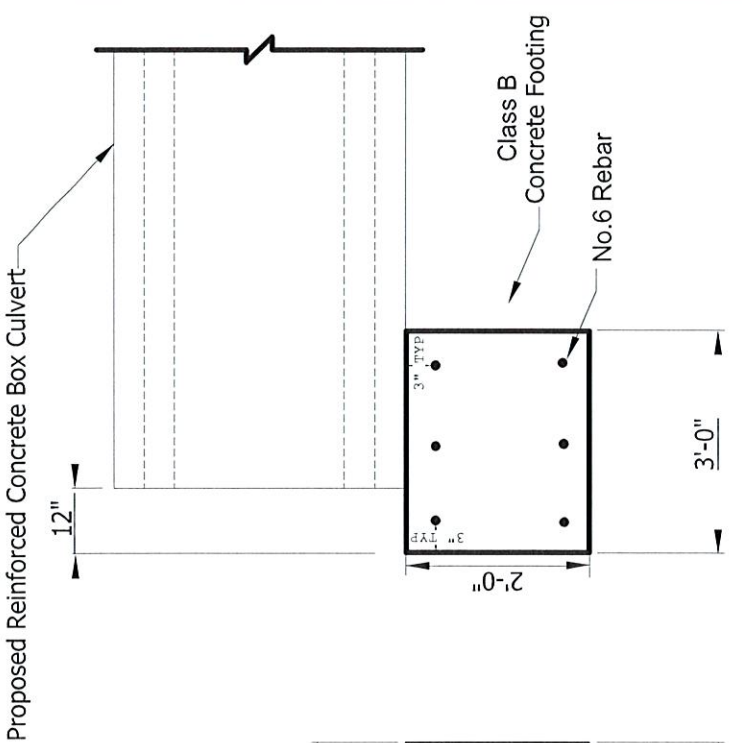

SECTION "A-A"

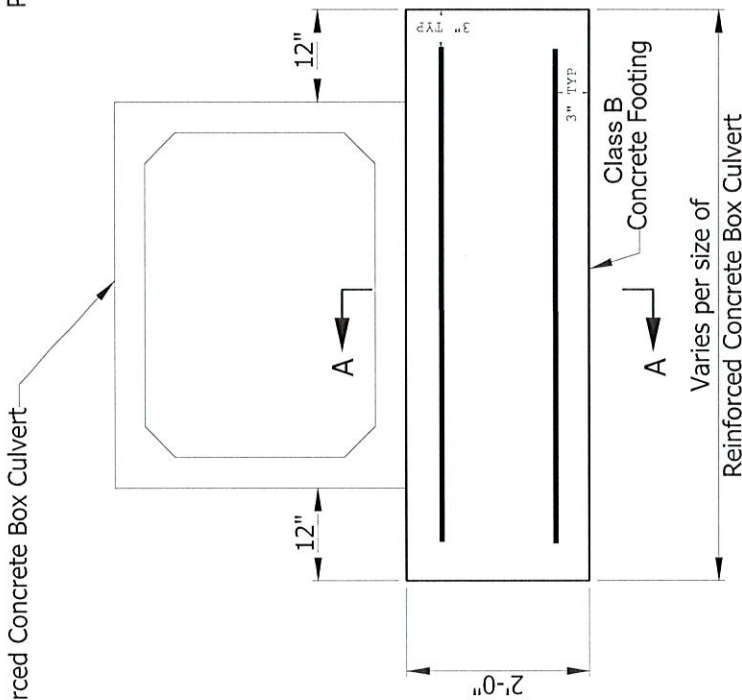

PLAN VIEW

REVISED MAY 2024

BOONE COUNTY HIGHWAY DEPARTMENT



REINFORCED CONCRETE BOX CULVERT
FOOTING DETAILS

STANDARD DRAWING
NO. BC-714-001
SHEET 1 OF 1
SCALE: NO SCALE