



INDEX OF BOONE COUNTY STANDARDS
700 SERIES STANDARD DRAWINGS
STRUCTURES

Reinforced Concrete Box Culvert Footing DetailsBC-714-001

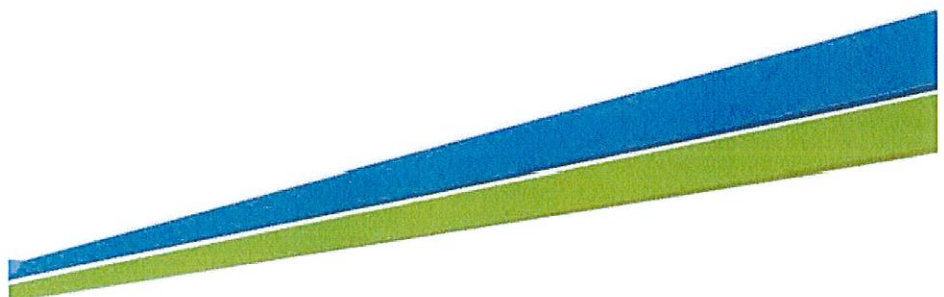

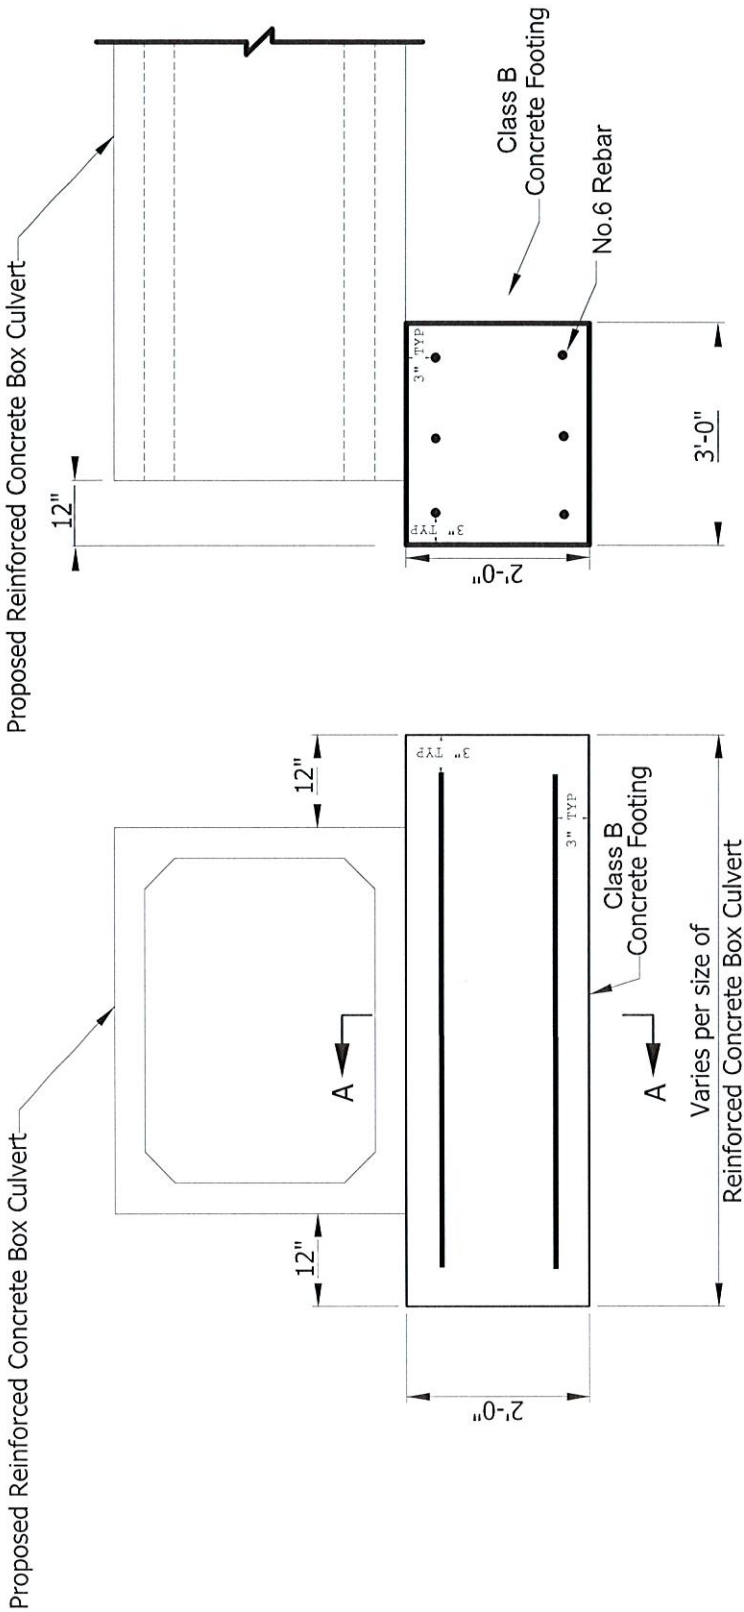

REVISED MAY 2024

BOONE COUNTY HIGHWAY DEPARTMENT



REINFORCED CONCRETE BOX CULVERT FOOTING DETAILS

STANDARD DRAWING

NO. BC-714-001

SHEET 1 OF 1

SCALE: NO SCALE